


NOTES:


- Location of doors and windows, and all dimensions shown are approximate.
- Picture frame decking on both levels to avoid seeing ends of decking.
- White vinyl fascia trim

- around perimeter to hide pressure treated band from view.
- Order all composites and all vinyl from Mike Adams at 410 474-5816.
- Client wants GeoDeck "Mahogany" t&g decking and white Fairway Vinyl Railings. Railing as shown in photo.
- Cover PT 2x8 stair kick plates with GeoDeck 5/4x6 "traditional" fascia.

Note to Drafting: Insure octagon is adequately supported to hold future gazebo roof. Use DJs to support each point and extra footings as needed.

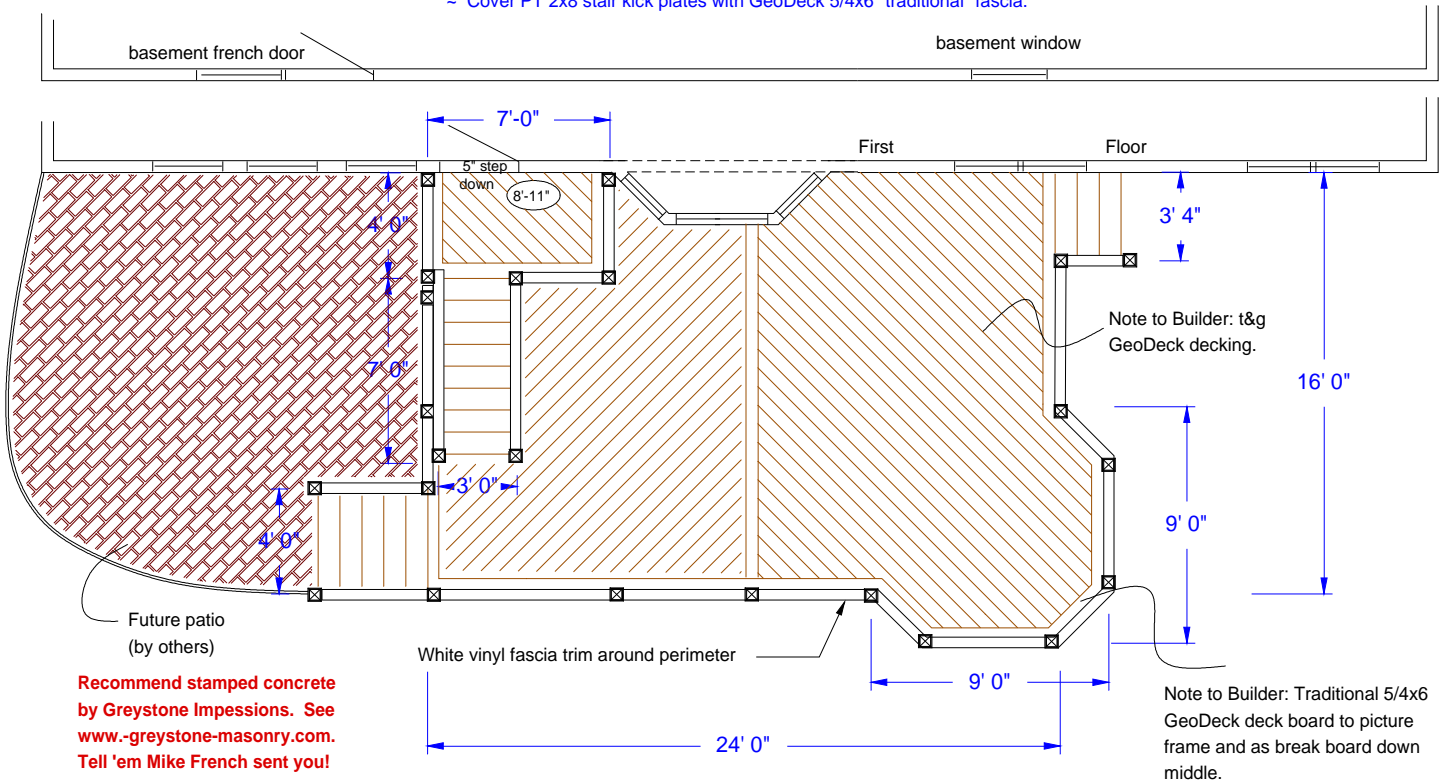

Recommend stamped concrete by Greystone Impessions. See www-greystone-masonry.com. Tell 'em Mike French sent you!

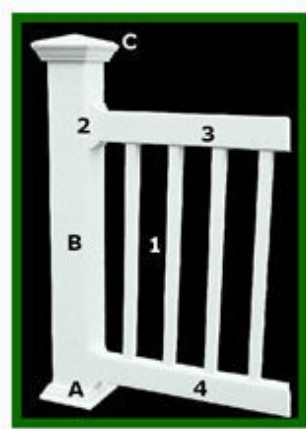

STANDARD RAILING

1. 1 3/8" x 1 3/8" Square Balusters
 2. Mounting Brackets w/Trim Rings
 3. Standard Style 2" x 3 1/2" Top Rail + Aluminum Reinforcement
 4. 2" x 3 1/2" Aluminum Reinforced Bottom Rail
- A. Classic Trim Base (optional)
 B. 4" x 4" x 48" Post Sleeve (optional-choose size)
 C. Classic Post Caps (optional- choose cap style)